


BASEMENT FLOOR PLAN = 950 SQ FT

① Bsmnt Floor Plan  
1/8" = 1'-0"


<b>Swedahl Prop. &amp; Design</b>  mjswedahl@comcast.net	<b>TOM VAITH</b>  <b>951 WEEKS AVE</b> <b>SE</b>	<b>BSMNT FLOOR PLAN</b>	
		Project number	24-14
Date	12/22/2014		
Drawn by	MS		
Checked by	Checker	Scale 1/8" = 1'-0"	

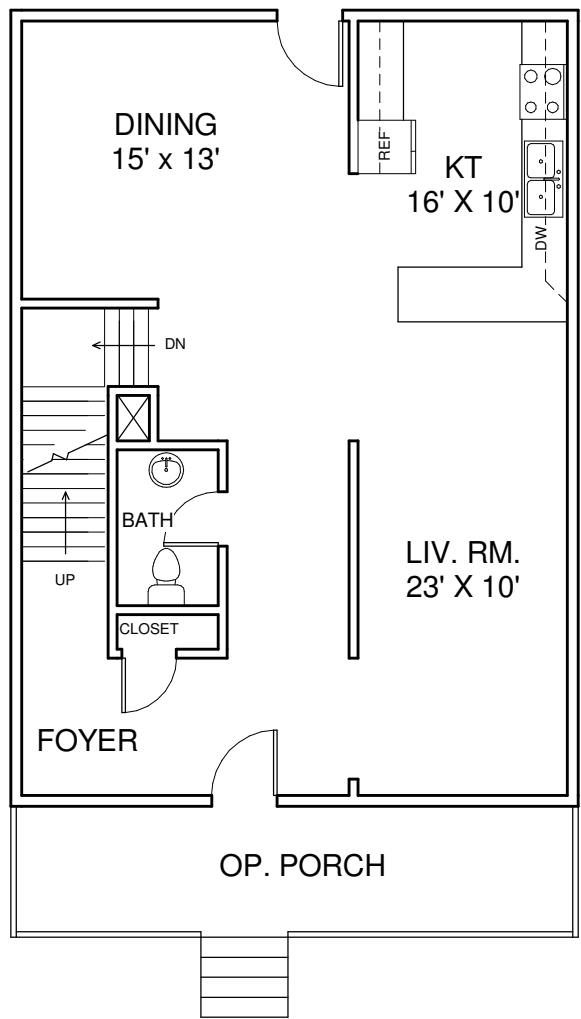

MAIN FLOOR = 950 SQ FT

① Main Floor Plan  
1/8" = 1'-0"

<b>Swedahl Prop. &amp; Design</b>  mjswedahl@comcast.net	<b>TOM VAITH</b>  <b>951 WEEKS AVE</b> <b>SE</b>	<b>MAIN FLOOR PLAN</b>	
		Project number	24-14
Date	12/22/2014		
Drawn by	MS		
Checked by	Checker	Scale 1/8" = 1'-0"	

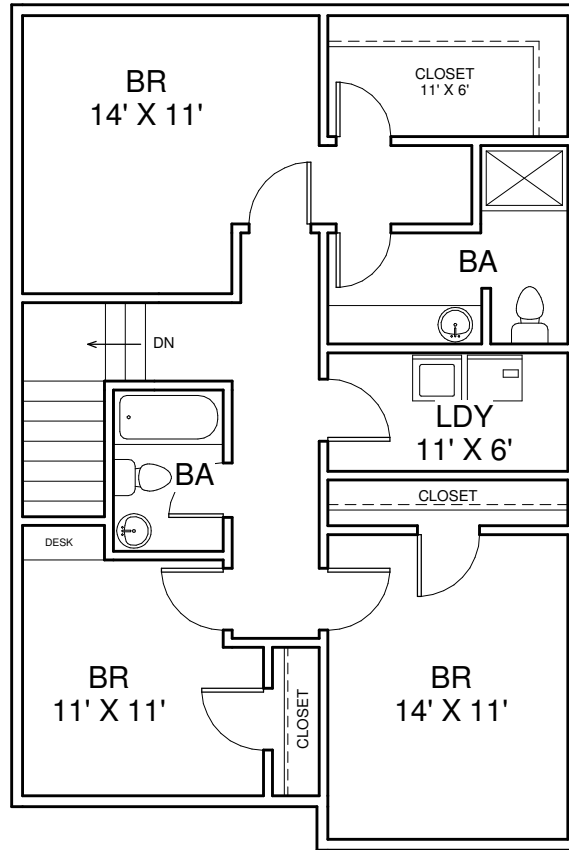

2ND FLOOR = 973 SQ FT

① 2nd Floor Plan  
1/8" = 1'-0"

<b>Swedahl Prop. &amp; Design</b>	<b>TOM VAITH</b> <b>951 WEEKS AVE</b> <b>SE</b>	<b>2ND FLOOR PLAN</b>	
		Project number	24-14
Date	12/22/2014		
Drawn by	MS		
Checked by	Checker	Scale 1/8" = 1'-0"	
mjswedahl@comcast.net			